

Phase 1 Improvements

- 1) PROPOSED 36-INCH MAIN
- 2) PROPOSED 30-INCH MAIN
- 3) PROPOSED 1,000,000 GALLON WOOLLAWN TANK
- 4) PROPOSED 24-INCH MAIN
- 5) PROPOSED 2,000,000 GALLON DYNEGY TANK
- 6) PROPOSED 18-INCH MAIN
- 7) PROPOSED 24-INCH MAIN
- 8) PROPOSED WATER TREATMENT PLANT EXPANSION
- 9) PROPOSED UPGRADE TO WELL FIELD - INCLUDING TWO NEW WELLS
- 10) PROPOSED RAW WATER TRANSMISSION MAIN
- 11) PROPOSED UPGRADES TO GREENHAVEN PS

Phase 2 Improvements

- 1) ELIMINATE ALLEN LANE PS
- 2) PROPOSED 24-INCH MAIN
- 3) PROPOSED 18-INCH MAIN
- 4) ELIMINATE 1,500,000 GALLON PS & ELIMINATE GROUND 1,500,000 GALLON TANK & REPLACE WITH ELEVATED 1,500,000 GALLON TANK
- 5) PROPOSED 18-INCH MAIN
- 6) PROPOSED 1,000,000 GALLON TANK
- 7) PROPOSED 12-INCH MAIN

Phase 3 Improvements

- 1) PROPOSED 500,000 GALLON TANK
- 2) PROPOSED 500,000 GALLON TANK
- 3) PROPOSED 24-INCH MAIN
- 4) PROPOSED 10-INCH MAIN
- 5) ELIMINATE OLD STATE ROAD PS
- 6) PROPOSED 18-INCH MAIN
- 7) PROPOSED 8-INCH MAIN
- 8) PROPOSED 18-INCH MAIN
- 9) PROPOSED TWO NEW CONVENTIONAL WELLS

Water Tank Legend


- 1 -- 1.5 Million Gallon
- 2 -- Ballardsville
- 3 -- Centerfield
- 4 -- Greenhaven (2)
- 5 -- Industrial
- 6 -- KPI
- 7 -- Liberty
- 8 -- Moody Lane
- 9 -- Osage
- 10 -- Woodlawn (2)
- 11 -- Zhale Smith

Water Pump Station Legend

- 1 -- Allen Lane
- 2 -- 1.5 / Industrial
- 3 -- Greenhaven
- 4 -- Water Treatment Plant
- 5 -- Old State Road
- 6 -- KSR
- 7 -- Liberty

Explanation

- Phase 2 Proposed Water Tanks
- Phase 2 Proposed Water Mains
- Phase 2 Proposed Water Tanks
- Phase 2 Proposed Water Mains
- Phase 1 Proposed Water Tanks
- Phase 1 Proposed Water Mains
- OCWD Treatment Plant
- Water Tank
- Pump Station
- Junction Node
- Existing Water Pipe**
- DIAMETER**
- 3 inch
- 4 inch
- 6 inch
- 8 inch
- 10 inch
- 12 inch
- 14 inch
- 16 inch
- 24 inch
- Road
- OCWD Service Area
- Areas of Oldham County not Served by OCWD
- LaGrange Utility Service Area
- Existing Wells

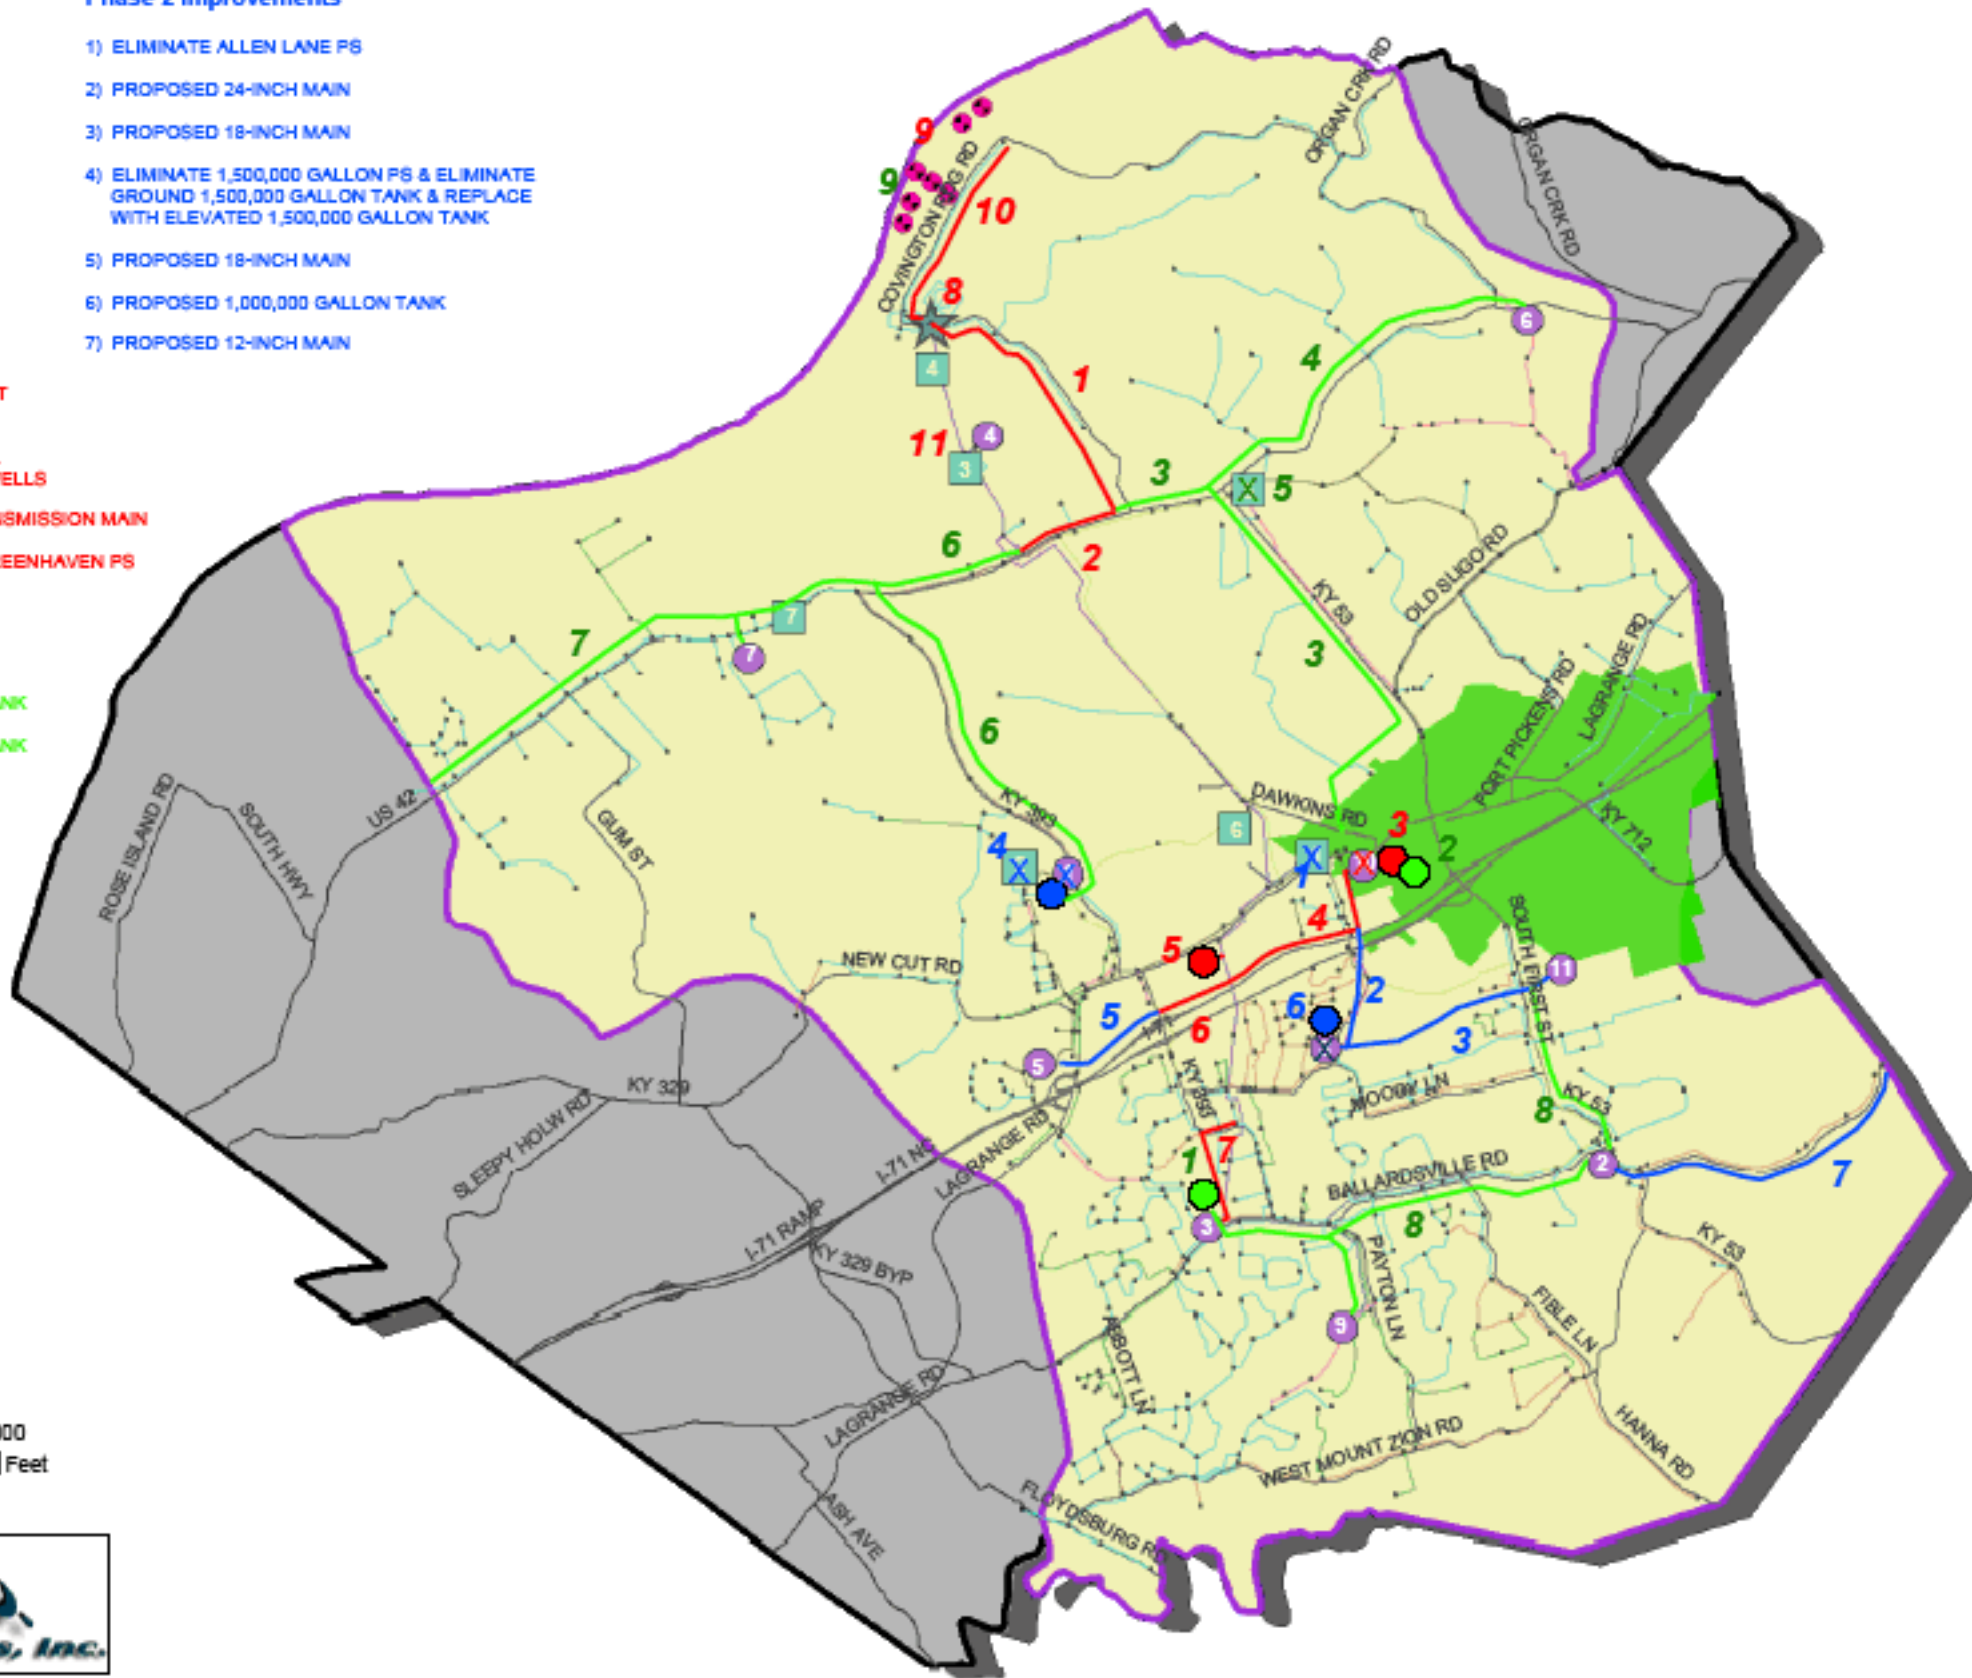

Oldham County Water District
 Planned Improvements
 December 2005
 FIGURE 2

Map Document: 4132268 - OCWD Modernize PORT VapCapitol Improvements Plan.mxd 12/16/2005 - 11:12:08 AM MBS